

MAKE/MODEL/FUEL
OF APPLIANCE

DIA.

A

B

C

D

E


F

PITCH

G

If Req'd

Flue height must be at least 4.5m

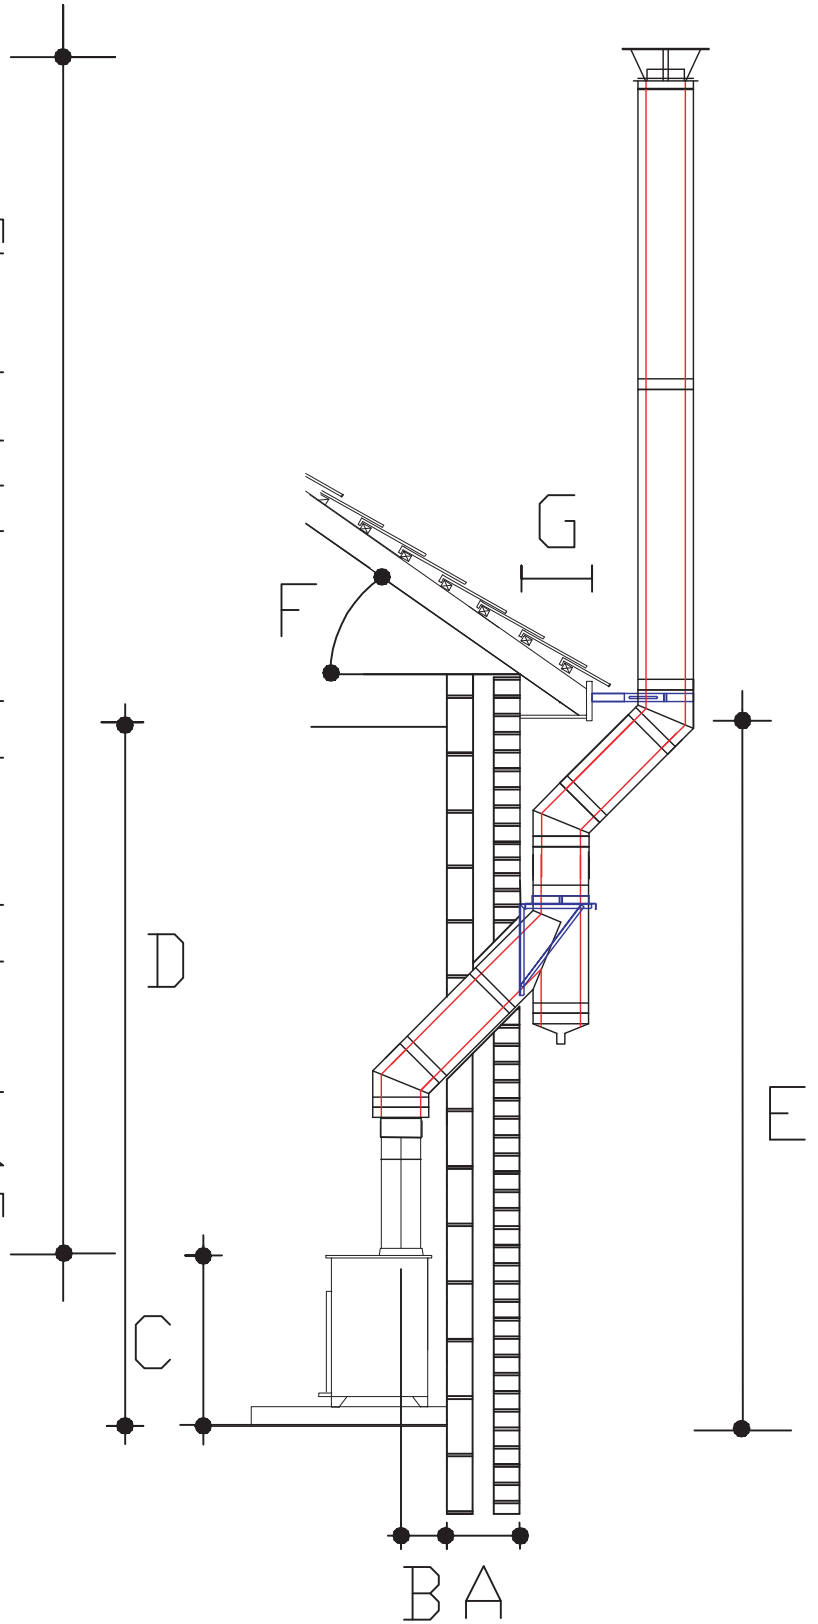

PROJECT NAME

CONTACT NAME

CONTACT NUMBER

CUSTOMER NAME



Smartheat

Sustainable Heating Solutions

SMARTHEAT LIMITED
EDGEWORTHSTOWN

LONGFORD

PHONE 043 6672034

EMAIL INFO@SMARTHEAT.IE